



DEPARTMENT OF PERMITTING, ENVIRONMENT, AND REGULATORY
AFFAIRS (PERA)
BOARD AND CODE ADMINISTRATION DIVISION
NOTICE OF ACCEPTANCE (NOA)

MIAMI-DADE COUNTY
PRODUCT CONTROL SECTION
11805 SW 26 Street, Room 208
Miami, Florida 33175-2474
T (786) 315-2590 F (786) 315-2599
www.miamidade.gov/pera/

Gensteel Doors Inc.
4950 Hickmore Street
Ville St. Laurent, Quebec, Canada H4T1K6

SCOPE:

This NOA is being issued under the applicable rules and regulations governing the use of construction materials. The documentation submitted has been reviewed by Miami-Dade County Product Control Section and accepted by the Board of Rules and Appeals (BORA) to be used in Miami Dade County and other areas where allowed by the Authority Having Jurisdiction (AHJ).

This NOA shall not be valid after the expiration date stated below. The Miami-Dade County Product Control Section (In Miami Dade County) and/or the AHJ (in areas other than Miami Dade County) reserve the right to have this product or material tested for quality assurance purposes. If this product or material fails to perform in the accepted manner, the manufacturer will incur the expense of such testing and the AHJ may immediately revoke, modify, or suspend the use of such product or material within their jurisdiction. BORA reserves the right to revoke this acceptance, if it is determined by Miami-Dade County Product Control Section that this product or material fails to meet the requirements of the applicable building code.

This product is approved as described herein, and has been designed to comply with the Florida Building Code, including the High Velocity Hurricane Zone.

DESCRIPTION: Series "GenStorm" Flush Outswing Steel Doors

APPROVAL DOCUMENT: Drawing No. **AD10-09-001**, titled "Genstorm Opaque Outswing Steel Door System (LMI)", sheet 1 through 8 of 8, dated 10-22-09 and last revised on May 08, 2012, prepared by MCY Engineering, Inc, signed and sealed by Yiping Wang, P.E., bearing the Miami-Dade County Product Control Revision stamp with the Notice of Acceptance number and expiration date by the Miami-Dade County Product Control Section.

MISSILE IMPACT RATING: Large Missile Impact Resistant

Limitations:

1. Doors are rated for water infiltration requirement w/ threshold B (w/ item #22 & cell foam tape entire frame perimeter)
2. Options # 1, 3 & 5 in sheet 6, require total two (2) flush bolts (top/bottom) on the corresponding panel.

LABELING: Each unit shall bear one of the following permanent labels:

Gensteel Doors Inc.	Gensteel Doors Inc.	North American Doors Corp.
4950 Hickmore Street	2335 Industrial Park Drive	1471 Military Turnpike
Ville St. Laurent, Quebec, Canada H4T1K6	Cornwall, Ontario, Canada K6H7M4	Plattsburgh, NY 12901-1911

and series and the statement: "Miami-Dade County Product Control Approved".

RENEWAL of this NOA shall be considered after a renewal application has been filed and there has been no change in the applicable building code negatively affecting the performance of this product.

TERMINATION of this NOA will occur after the expiration date or if there has been a revision or change in the materials, use, and/or manufacture of the product or process. Misuse of this NOA as an endorsement of any product, for sales, advertising or any other purposes shall automatically terminate this NOA. Failure to comply with any section of this NOA shall be cause for termination and removal of NOA.

ADVERTISEMENT: The NOA number preceded by the words Miami-Dade County, Florida, and followed by the expiration date may be displayed in advertising literature. If any portion of the NOA is displayed, then it shall be done in its entirety.

INSPECTION: A copy of this entire NOA shall be provided to the user by the manufacturer or its distributors and shall be available for inspection at the job site at the request of the Building Official.

This NOA revises # **10-1021.07** consists of this page 1 and evidence pages E-1, as well as approval document mentioned above.

The submitted documentation was reviewed by **Ishaq I. Chanda, P.E.**



NOA No 12-0223.32
Expiration Date: July 14, 2015
Approval Date: May 17, 2012
Page 1

5/14/12

NOTICE OF ACCEPTANCE: EVIDENCE SUBMITTED

A. DRAWINGS

1. Manufacturer's die drawings and sections (submitted under file # **10-1021.07**)
2. Drawing No. **AD10-09-001**, titled "Genstorm Opaque Outswing Steel Door System (LMI)", sheet 1 through 8 of 8, dated 10-22-09 and last revised on May 08, 2012, prepared by MCY Engineering, Inc, signed and sealed by Yiping Wang, P.E.

B. TESTS (submitted under file # 10-1021.07)

1. Test reports on 1) Uniform Static Air Pressure Test, Loading per FBC, TAS 202-94
2) Water Resistance Test, per FBC, TAS 202-94 (PMK 2005-AT)

Along with marked-up drawings and installation diagram of Genstorm Opaque Double Swinging Doors, prepared by Fenestration Testing Laboratory, Inc., Test Report No. **FTL 6346**, dated 10/14/10, signed and sealed by Jorge A. Causo, P.E.

2. Test reports on 1) Air Infiltration Test, per FBC, TAS 202-94
2) Uniform Static Air Pressure Test, Loading per FBC, TAS 202-94
3) Water Resistance Test, per FBC, TAS 202-94(PMK177T threshold)
4) Large Missile Impact Test per FBC, TAS 201-94
5) Cyclic Wind Pressure Loading per FBC, TAS 203-94
6) Forced Entry Test, per FBC 2411 3.2.1 and TAS 202-94

Along with marked-up drawings and installation diagram of Genstorm Opaque, Glazed and Louvered Single and Double Swinging Doors, prepared by Fenestration Testing Laboratory, Inc., Test Report No. **FTL 5877**, dated 10/13/09 and **FTL 5898**, dated 09/14/09, both signed and sealed by Julio E. Gonzalez, P.E. (transferred from file # **10-0125.01**)

3. Additional Test reports per FBC TAS 201, 202 and 203-94, test report No. **ITS-3058370-DOUBLE**, dated 12/09/04 for Double Outswing Honeycomb Steel Door System, prepared by Intertek Testing Services, **signed** and sealed by Stephen J. Emerman, P. E. (# **05-0127.11**)

C. CALCULATIONS

1. Anchor verification calculations and structural analysis, complying with FBC-2007, prepared by MCY Engineering, Inc, dated 01/06/10, signed and sealed by Yiping Wang, P.E. (submitted under file # **10-1021.07**).

D. QUALITY ASSURANCE

1. Miami Dade Department of Permitting, Environment, and Regulatory Affairs (PERA).

E. MATERIAL CERTIFICATIONS


1. Tensile Test report No. **5877(FTL08187)** Sp #A-1 dated 10/13/09 per ASTM A-370-05 for steel face sheet, prepared by Fenestration Testing laboratory, signed and sealed by Julio E. Gonzalez, P.E. (submitted under file # **10-1021.07**)


F. STATEMENTS

1. Statement letter of conformance to FBC 2010, dated 02/22/12, prepared by MCY Engineering, Inc, signed and sealed by Yiping Wang, P.E.
2. Statement letter of conformance to FBC 2007 & "No financial interest" both 01/06/10, prepared by MCY Engineering, Inc, signed and sealed by Yiping Wang, P.E. (under file # **10-1021.07**)
3. Statement letter of Lab. Compliance & Addendum dtd 12/20/10, as a part of above test reports.


G. OTHER

1. This NOA revises # **10-1021.07**, expiring on 07/14/15.
2. Test proposal No. **08-1489**, issued to Gensteel Door Inc, approved on 11/14/08.
3. Distribution agreement between GenSteel Door, Canada & North American Door Corp, N.Y. dated 10/22/10, signed by Bruno Gervasi and Antonio Gervasi, respectively.

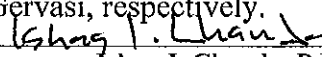
Ishaq I. Chanda, P.E.
Product Control Examiner
NOA No 12-0223.32
Expiration Date: July 14, 2015
Approval Date: May 17, 2012

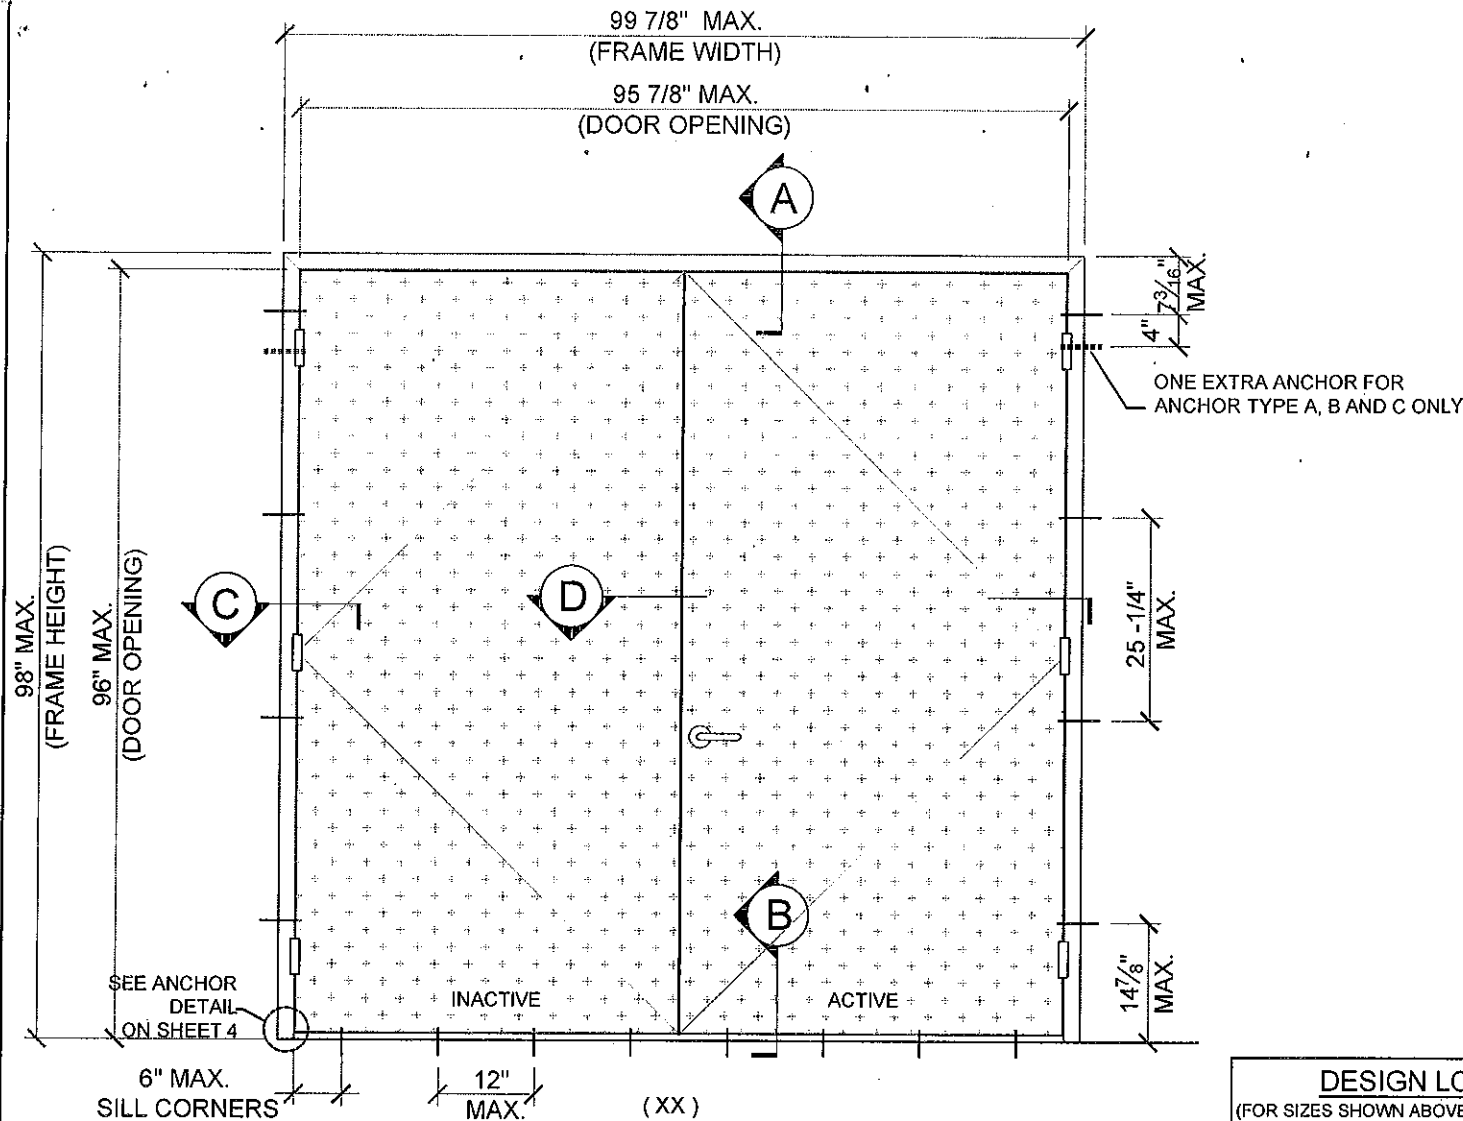

DOUBLE DOOR TYP. EXT. ELEVATION

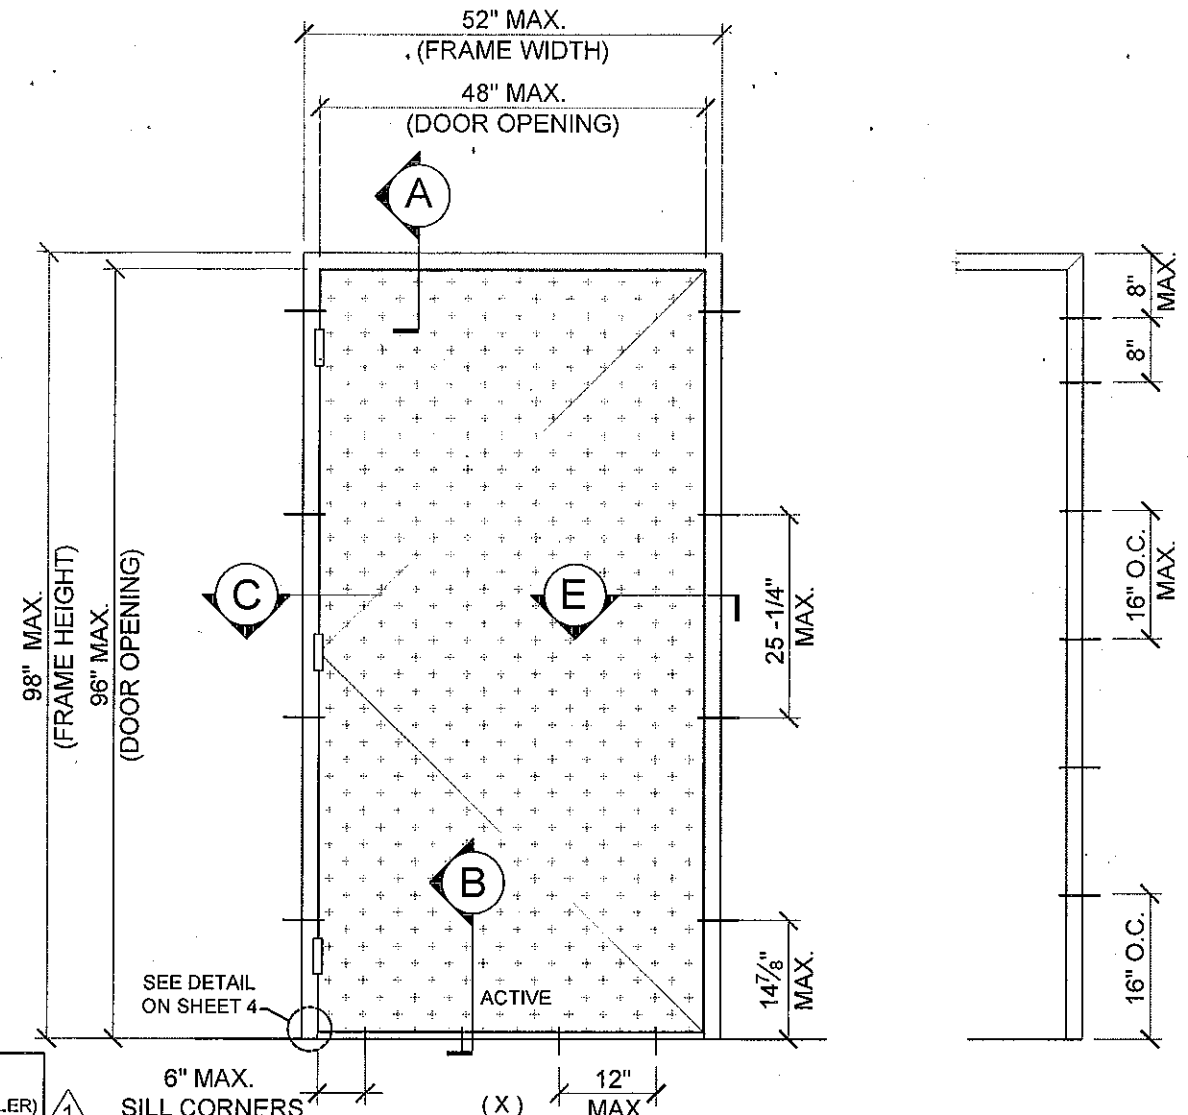

SINGLE DOOR TYP. EXT. ELEVATION WIRE ANCHOR LAYOUT

DESIGN LOAD
(FOR SIZES SHOWN ABOVE OR SMALLER)
AS PERMITTED BY FBC
+65.0 PSF
-65.0 PSF


SERIES GENSTORM OPAQUE OUTSWING STEEL DOOR (LMI)

- THIS PRODUCT HAS BEEN DESIGNED AND TESTED TO COMPLY WITH THE REQUIREMENTS OF THE FLORIDA BUILDING CODE 2007/2010 EDITION INCLUDING HIGH VELOCITY HURRICANE ZONE (HVHZ).
- DOORS RATED FOR LARGE MISSILE IMPACT AND DO NOT REQUIRE SHUTTERS.
- DOORS APPROVED FOR INSTALLATIONS WHERE WATER INFILTRATION RESISTANCE IS OR IS NOT REQUIRED. (SINGLE ROW SELF ADHESIVE CLOSED CELL FOAM TAPE TO BE APPLIED ENTIRE PERIMETER OF FRAME).
- ANCHORS SHALL BE AS LISTED, SPACED AS SHOWN ON DETAILS. ANCHORS EMBEDMENT TO BASE MATERIAL SHALL BE BEYOND WALL DRESSING OR STUCCO.
- ANCHORING OR LOADING CONDITIONS NOT SHOWN IN THESE DETAILS ARE NOT PART OF THIS APPROVAL.
- MATERIALS INCLUDING BUT NOT LIMITED TO STEEL/METAL SCREWS THAT COME INTO CONTACT WITH OTHER DISSIMILAR MATERIALS SHALL MEET THE REQUIREMENTS.
- METAL STRUCTURES NOT BY GENSTEEL DOOR CO. MUST SUPPORT LOADS IMPOSED BY DOOR SYSTEM AND TRANSFER THEM TO THE BUILDING STRUCTURE.


- 2XWOOD BUCKS BY OTHERS MUST BE ANCHORED PROPERLY TO TRANSFER LOADS TO THE STRUCTURE.
- A LOAD DURATION FACTOR IN ALLOWABLE STRESS IS USED IN DESIGN OF ANCHORS INTO WOOD ONLY.
- DOOR PANEL: MIN. 20 GA. STEEL MIN. $F_y = 42$ KSI MIN. DOOR FRAME: MIN. 18 GA. STEEL MIN. $F_y = 42$ KSI MIN
- DOOR PANEL STAINLESS OPTION: 20 GA STAINLESS STEEL DOOR PANEL MEETING MIN. $F_y = 42$ ksi OR BETTER MAY QUALIFY HAVING "MIL-CERTIFICATE" AS A VERIFICATION OF THE AVAILABLE MIN. YIELD STRENGTH.
- DOOR FRAME STAINLESS OPTION: 18 GA STAINLESS STEEL DOOR FRAME MEETING MIN $F_y = 42$ ksi OR BETTER MAY QUALIFY HAVING "MIL-CERTIFICATE" AS A VERIFICATION OF THE AVAILABLE MIN. YIELD STRENGTH.

NOTES:
EGRESS REQUIREMENTS TO BE REVIEWED BY BUILDING OFFICIAL.

OPTIONAL EMBOSSED DOOR LEAF PATTERNS:

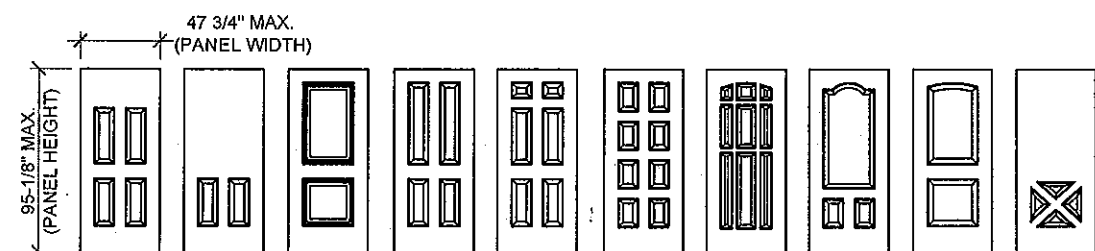

PRODUCT REVIEWED
As complying with the Florida Building Code
Acceptance No. 12-0223.32
Expiration Date 7/19/2015
By: [Signature]
Miami Dade Product Control

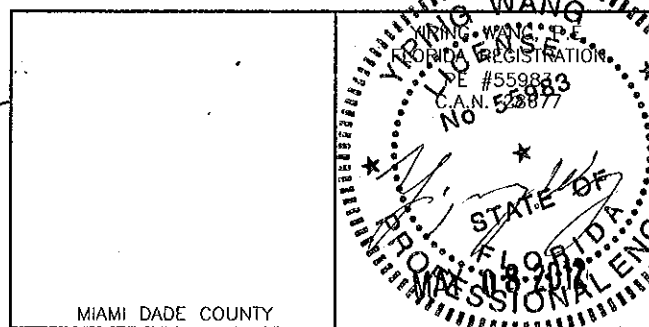

REVISIONS		
NO.	DATE	DESCRIPTION
1	7/10/10	AS PER BCCO
2	1/4/11	AS PER BCCO

MCY ENGINEERING, INC.
GLAZING CONSULTANTS

MCY







8501 SW 124 AVE. STE. 205A P: 305.271.0117
MIAMI, FL 33183 F: 786.573.5063
www.MCYUS.com MCY.Engineering@Att.net

Gensteeldoors
www.gensteeldoors.com


4950 Hickmore, St. Laurent, Quebec, Canada, H4T1K6
Tel: (514) 733-3562 Fax: (514) 733-1932

DATE	10-22-09
SCALE	NTS.
DRAWN	M.G.
PROJECT	09-015
DRAWING NO.	AD-09-001
SHEET	1 OF 8

MAX. FRAME HEIGHT (SEE SHEET 1)
MAX. DOOR OPENING (SEE SHEET 1)

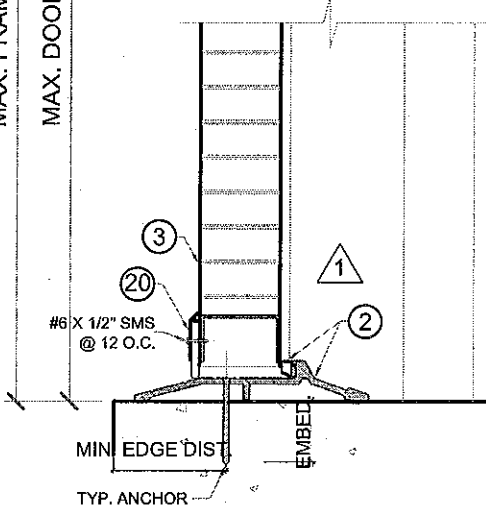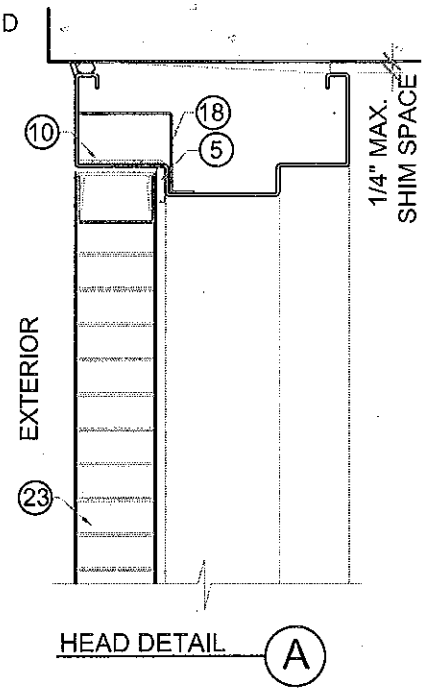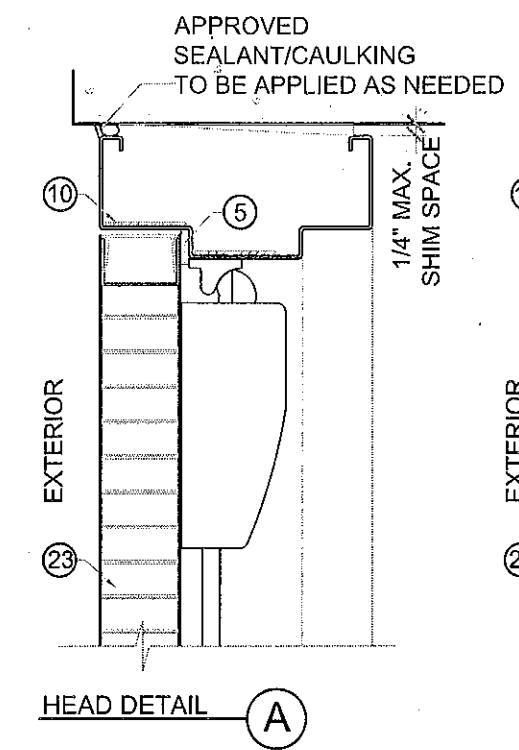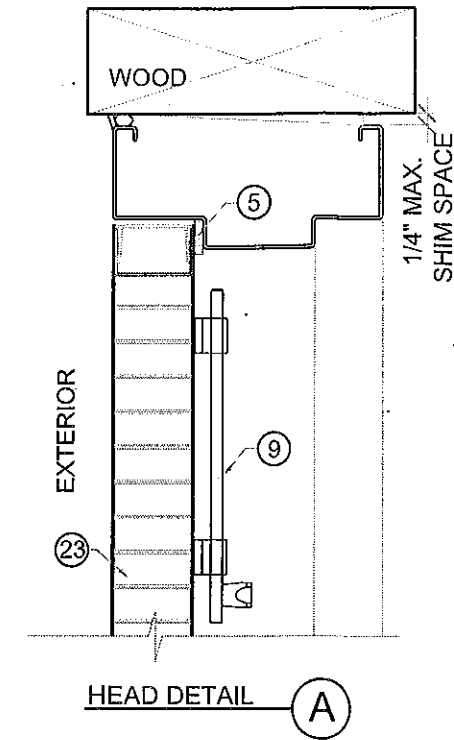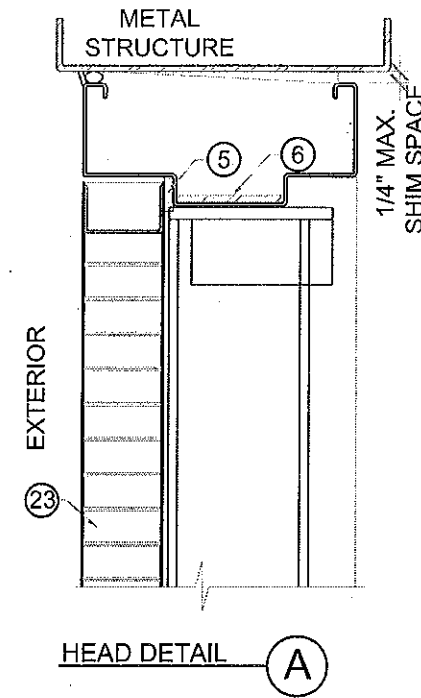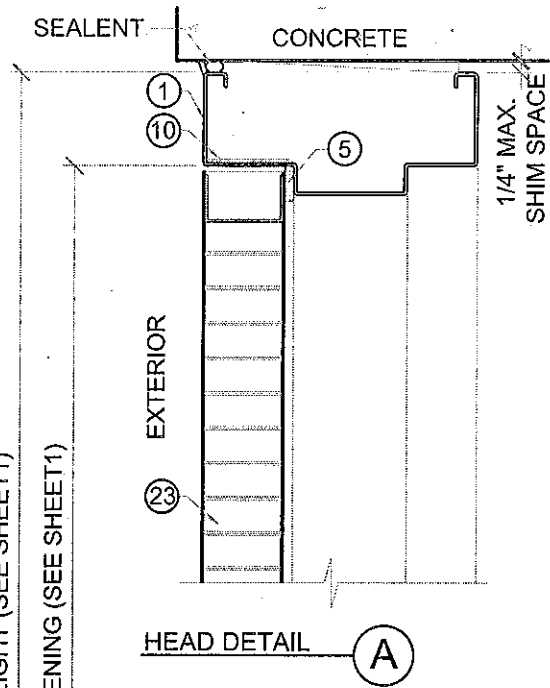

TYPICAL THRESHOLD B
RATED FOR WATER INFILTRATION

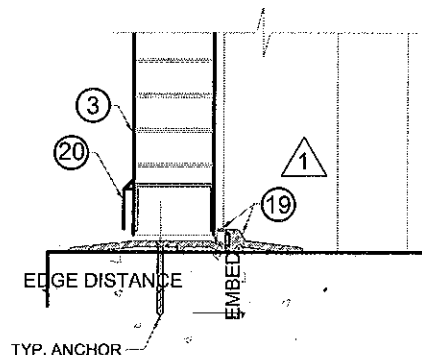

TYPICAL THRESHOLD B1
RATED FOR WATER INFILTRATION


- TYPICAL ANCHORS @ JAMB:**
- TYPE A.** 5/16" DIA. ULTRACONS BY 'ELCO' Fy=155 KSI Fu = 177 KSI
DIRECTLY INTO 2BY WOOD BUCK
DIRECTLY INTO fc'=3000 PSI CONCRETE
1-1/2" MIN. EMBED
2-1/2" MIN. EDGE DISTANCE
- TYPE B.** 3/8" DIA. HLC SLEEVE ANCHOR BY 'HILTI'
DIRECTLY INTO fc'=3000 PSI CONCRETE, 3" MIN. EDGE DIST.
DIRECTLY INTO fc'=2000 PSI CONCRETE BLOCK, 3-1/2" MIN. EDGE DIST.
1-1/4" MIN. EMBED
- TYPE C.** 3/8" DIA. SLEEVE ANCHOR BY 'WEJ-IT'
DIRECTLY INTO fc'=4000 PSI CONCRETE, 2-3/8" MIN. EMBED
DIRECTLY INTO fc'=2000 PSI CONCRETE BLOCK, 1-1/4" MIN. EMBED
3-1/2" MIN. EDGE DISTANCE
- TYPE D.** 3/8" DIA. POWER BOLT BY 'POWERS'
DIRECTLY INTO fc'=3000 PSI CONCRETE
2-1/2" MIN. EMBED
3" MIN. EDGE DISTANCE
- TYPE E.** 5/16" DIA. SMS OR MACHINE BOLTS (MIN. GRADE 2 CRS) OR STST
INTO METAL STRUCTURES (STEEL OR ALUMINUM 1/8" MIN. THICK.)
STEEL : Fy = 36 KSI MIN.
ALUMINUM : 6063-T6 MIN.
(STEEL IN CONTACT WITH ALUMINUM TO BE PLATED OR PAINTED)
- TYPE G.** WIRE ANCHOR (Fy = 60 ksi.) MIN. 10" LONG
0.173 DIA. STEEL WIRE ANCHORS EMBED INTO CONCRETE BLOCK

TYPICAL ANCHORS @ THRESHOLD:

- TYPE F.** 1/4" OR 5/16" DIA. ULTRACONS BY 'ELCO' Fy = 155 KSI Fu = 177 KSI
DIRECTLY INTO fc'=3000 PSI MIN. CONCRETE
1-1/2" MIN. EMBED
2-1/2" MIN. EDGE DISTANCE
- 1/4" TAPCON BY ITW Fy = 90 KSI Fu = 120 KSI
DIRECTLY INTO fc'=3000 PSI MIN. CONCRETE
1-1/2" MIN. EMBED
2-1/2" MIN. EDGE DISTANCE

SEALANT:
ALL FRAME JOINTS AND CORNERS TO BE SEALED
WITH SILICONE AT PERIMETER

PRODUCT REVISED
as complying with the Florida
Building Code
Acceptance No. 12-0223-32
Expiration Date 7/1/15
By Yiping Wang
Miami Dade Product Council

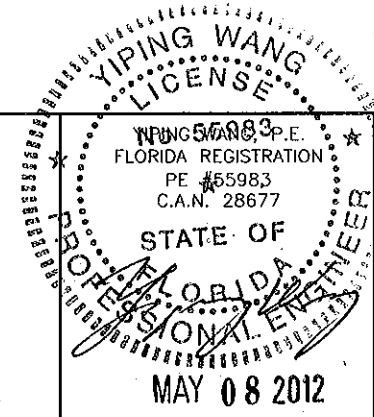

MIAMI DADE COUNTY

REVISIONS	
NO.	DATE DESCRIPTION
1	17/10/10 AS PER BCCO
2	11/4/11 AS PER BCCO


MCY
MCY ENGINEERING, INC.
GLAZING CONSULTANTS
8501 SW 124 AVE. STE. 205A P: 305.271.0117
MIAMI, FL 33183 F: 786.573.5063
www.MCYUS.com MCY.Engineering@Att.net

GENSTORM OPAQUE OUTSWING STEEL DOOR SYSTEM (LMI)
gensteeldoors
www.gensteeldoors.com
4950 Hickmore, St. Laurent, Quebec, Canada, H4T1K6
Tel: (514) 733-3562 Fax: (514) 733-1932


DATE	10-22-09
SCALE	NTS.
DRAWN	M.G.
PROJECT	09-015

DRAWING NO.
AD-09-001


SHEET 2 OF 8

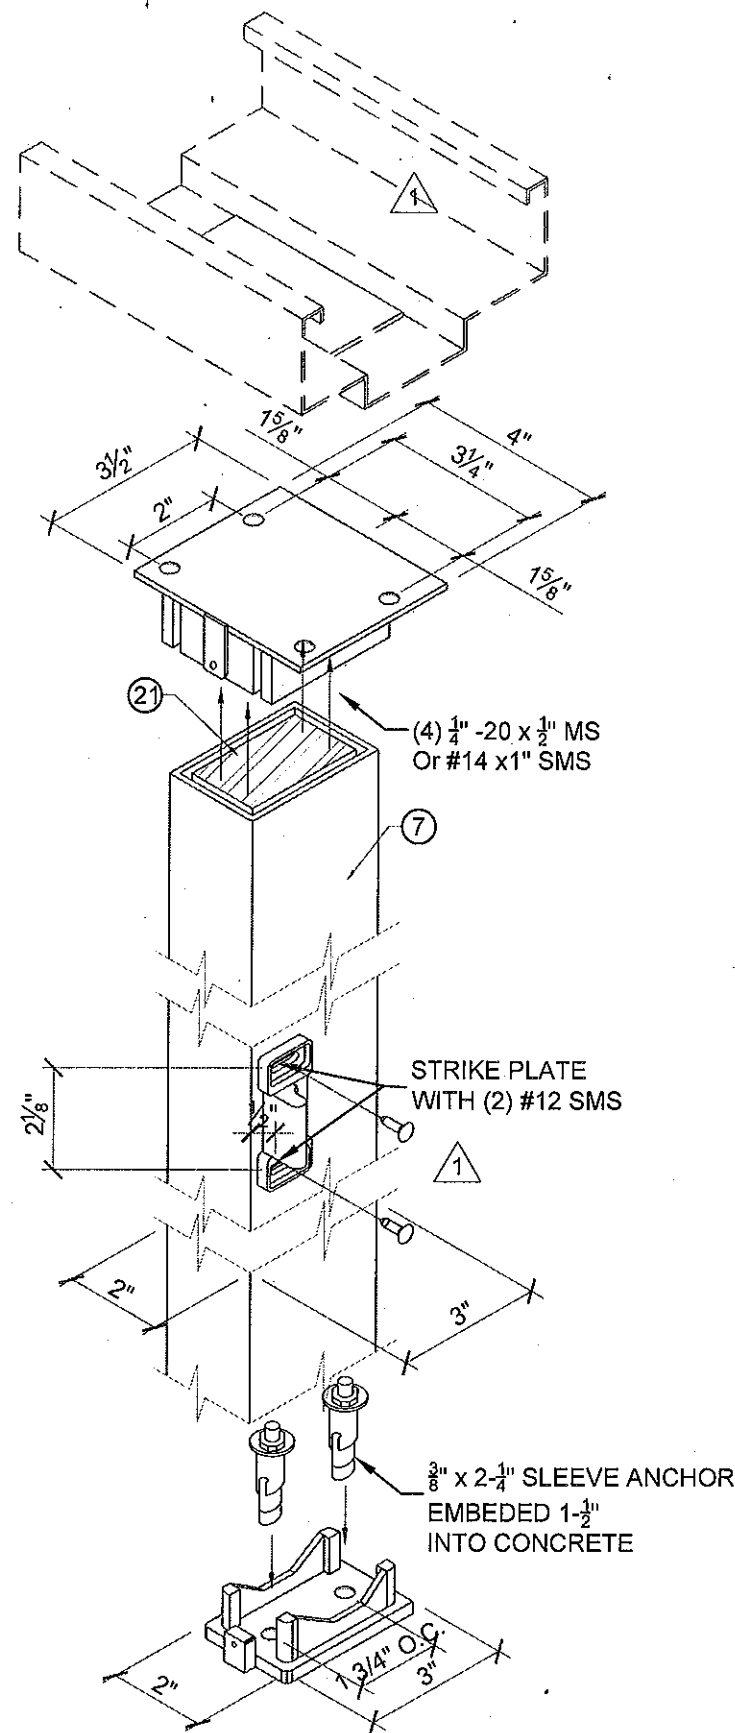

**HC822
REMOVABLE MULLION
W/REINFORCEMENT**

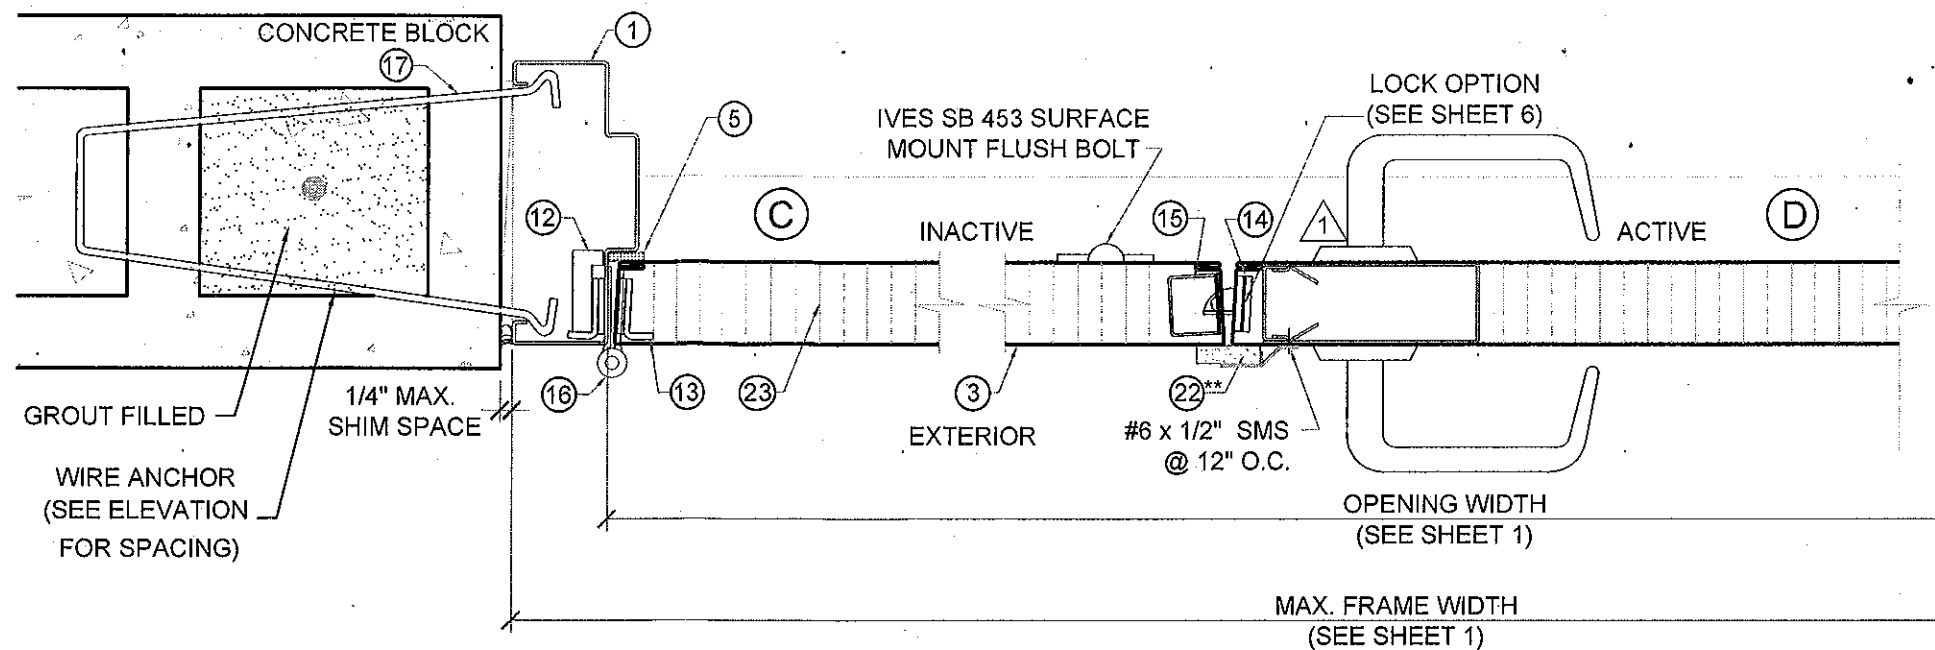

**LOCK OPTION # 1
SERIES 8200 SARGENT MORTISE LOCK W/ SURFACE BOLTS (INACTIVE)**

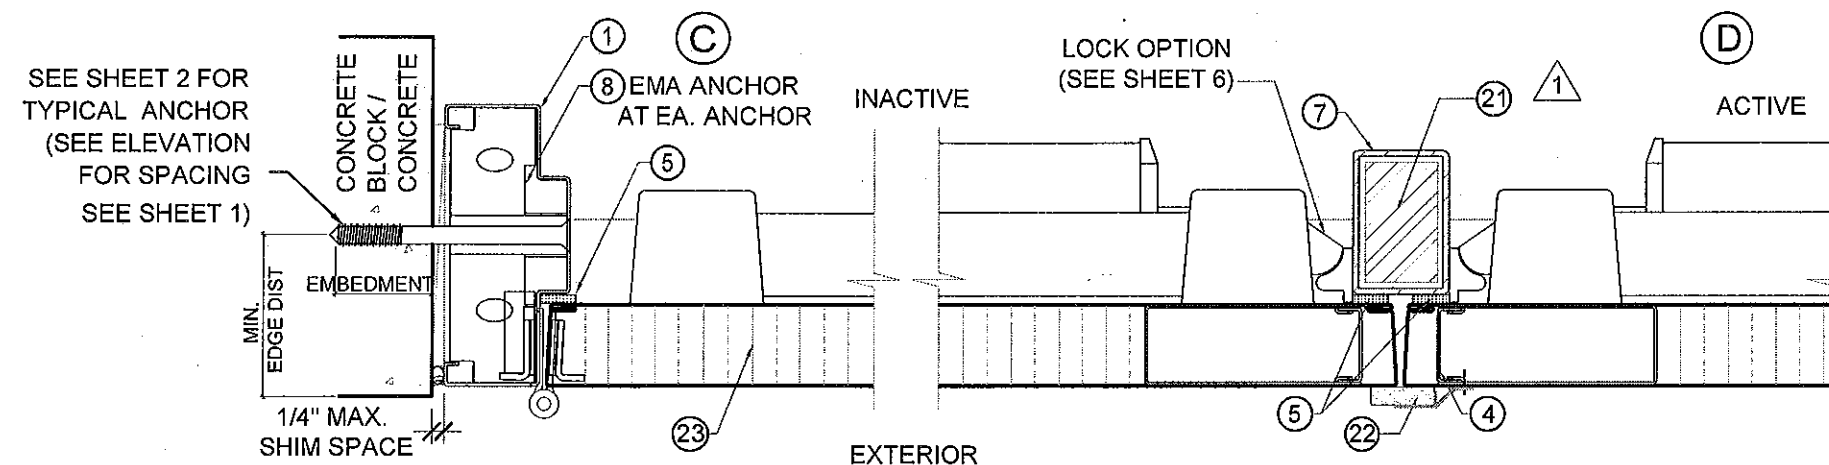


**LOCK OPTION # 2
PRECISION HC2100 RIM PANIC EXIT W/ HC822 REINFORCE MULLION**

PRODUCT REVISED
in compliance with the Florida
Building Code
Acceptance No. 12-0223-22
Expiration Date 7/1/18
By: Ishag I. Khan
Miami Date Product Created

** 22 PEMKO 375 ASTRAGAL W/ SPONGE
NEOPRENE NOT REQUIRED, IF WATER
INFILTRATION NOT NEEDED

MIAMI DADE COUNTY

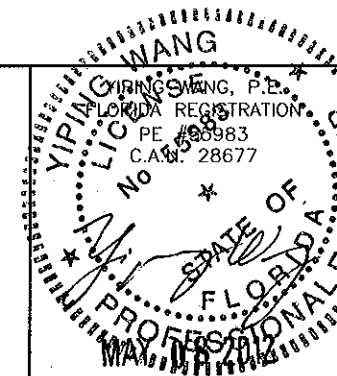


NO.	DATE	DESCRIPTION
1	7/10/10	AS PER BCCO
2	1/4/11	AS PER BCCO



MCY
MCY ENGINEERING, INC.
GLAZING CONSULTANTS
8501 SW 124 AVE. STE. 205A P: 305.271.0117
MIAMI, FL 33183 F: 786.573.5063
www.MCYUS.com MCY.Engineering@att.net

gensteeldoors
www.gensteeldoors.com
4950 Hickmore, St. Laurent, Quebec, Canada, H4T1K6
Tel: (514) 733-3562 Fax: (514) 733-1932


DATE	10-22-09
SCALE	N.T.S.
DRAWN	M.G.
PROJECT	09-015
DRAWING NO.	AD-09-001
SHEET 3 OF 8	

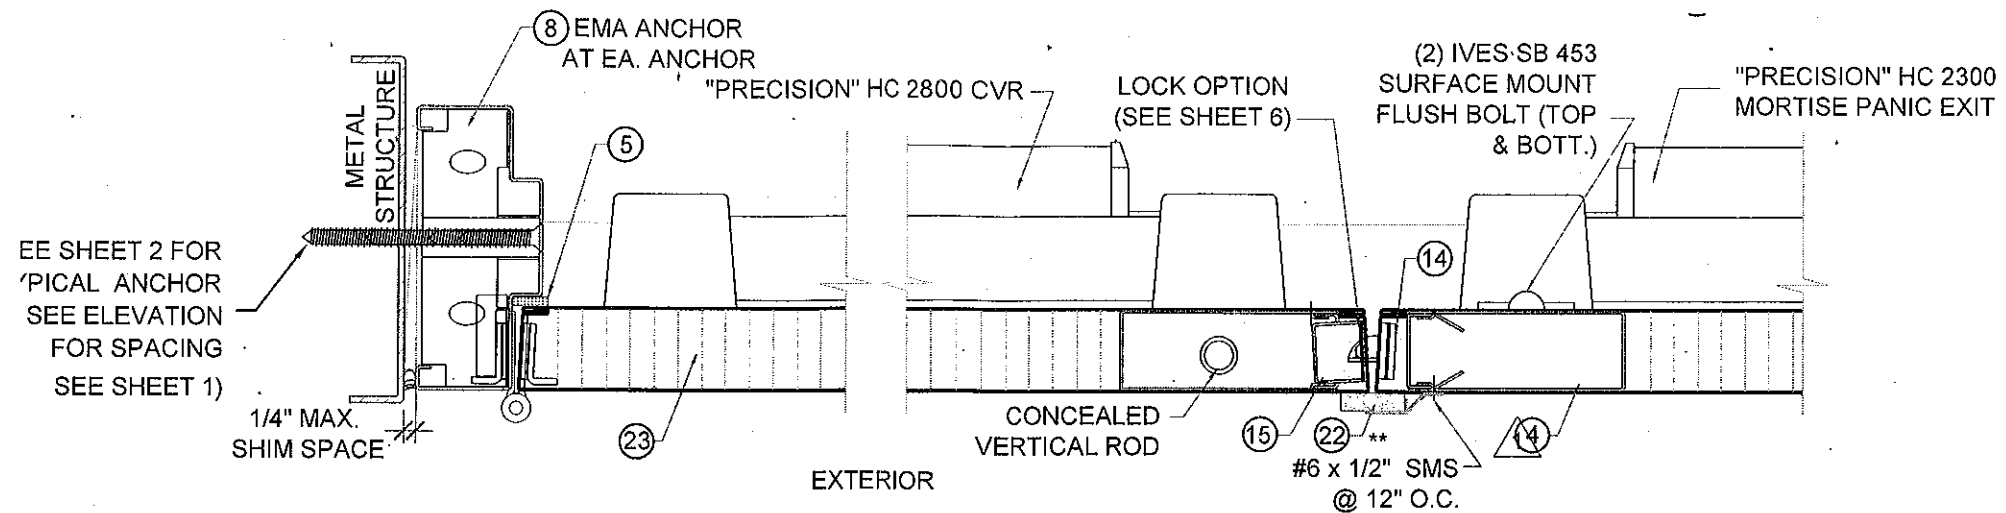

LOCK OPTION # 3
 "PRECISION" HC 2800 PANIC DEVICE W/CONCEALED VERTICAL ROD(INACTIVE) /
 "PRECISION" HC2300 MORTISE PANIC EXIT(ACTIVE) w/ (2) Surface flush bolts
 5/9/12

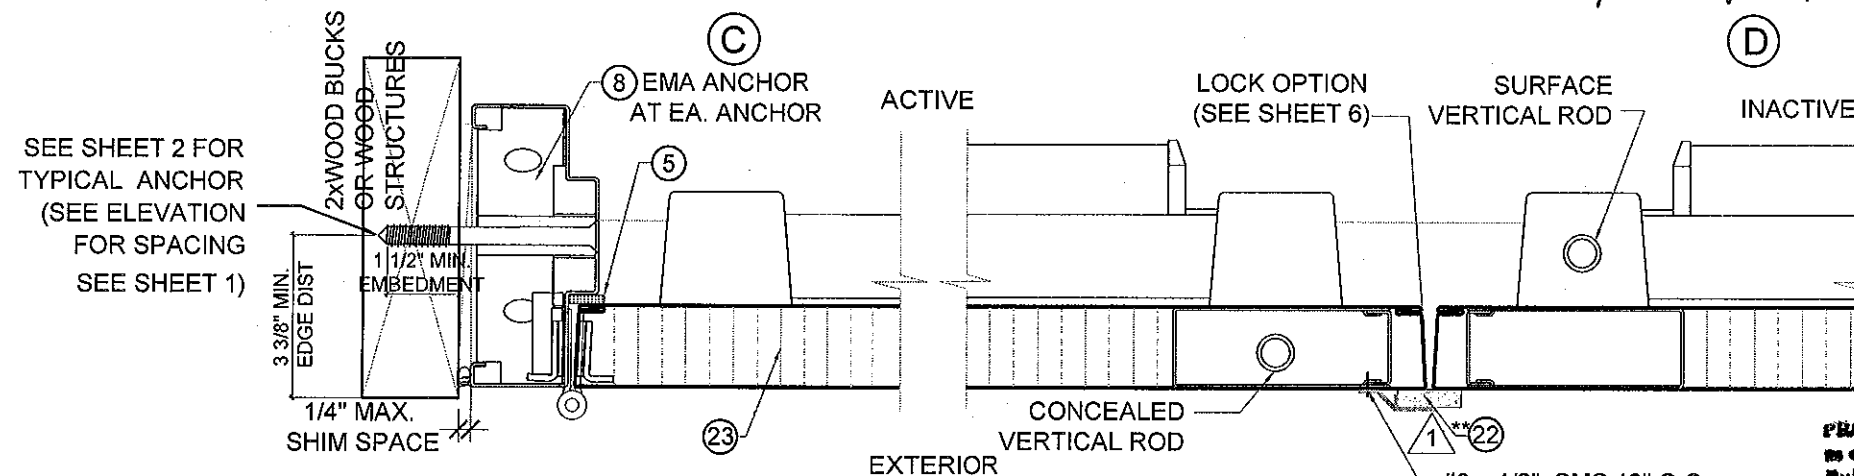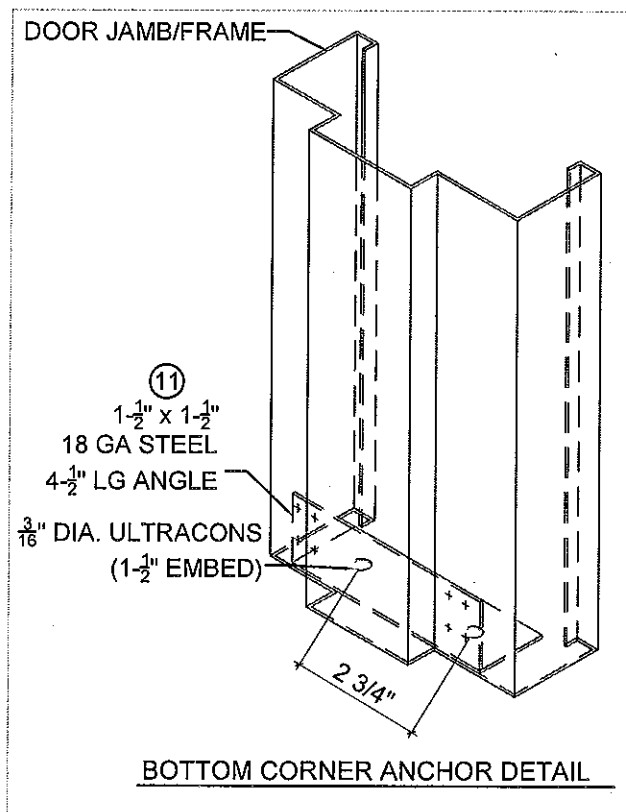


LOCK OPTION # 4
 "PRECISION" HC 2800 PANIC DEVICE W/CONCEALED VERTICAL ROD /
 "PRECISION" HC2200 PANIC DEVICE W/ SURFACE VERTICAL ROD

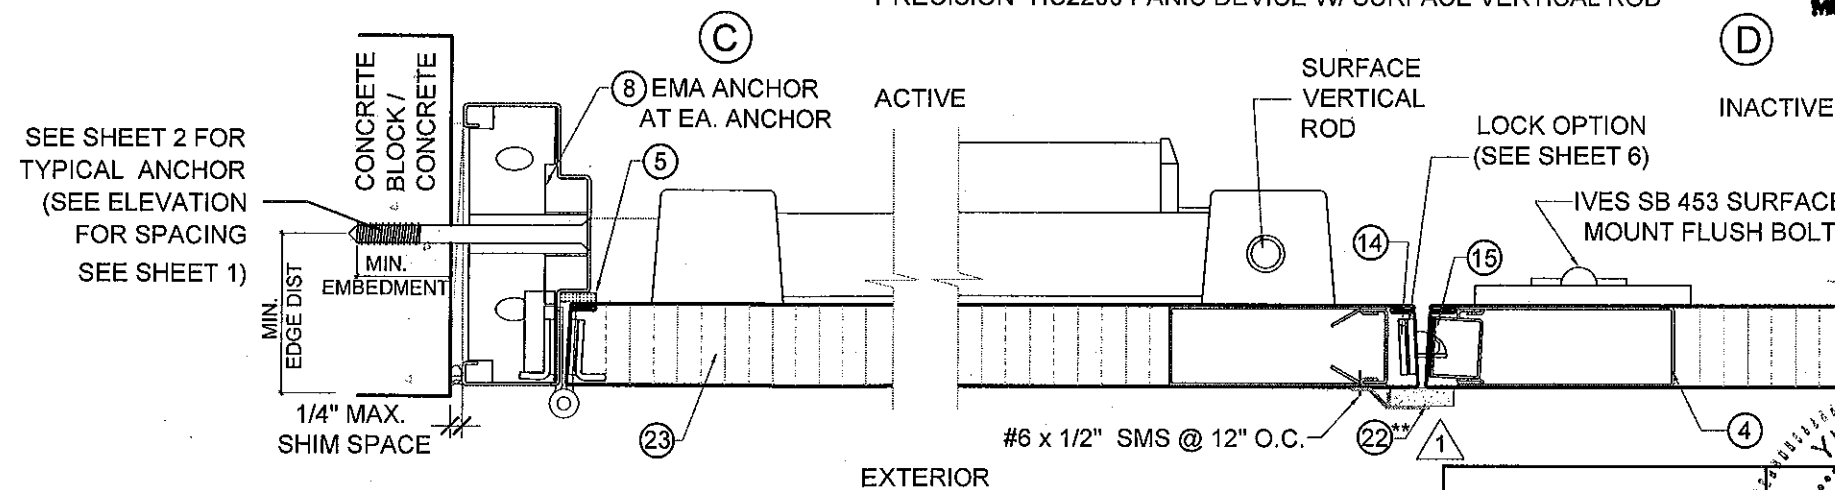

LOCK OPTION # 5
 "PRECISION" HC2200 PANIC DEVICE W/ SURFACE VERTICAL ROD (ACTIVE) /
 "IVES" SB453 SURFACE BOLTS(INACTIVE)

** 22 PEMKO 375 ASTRAGAL W/ SPONGE NEOPRENE NOT REQUIRED, IF WATER INFILTRATION NOT NEEDED

PRODUCT REVISED
 to comply with the Florida
 Building Code
 Acceptance No 12-0223-32
 Expiration Date 7/19/15
 By Ishag J. J. J.
 Miami Dade Professional Engineer

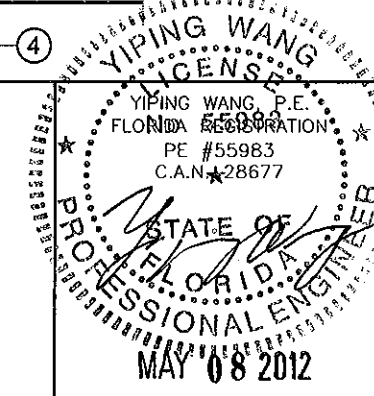



NO.	DATE	DESCRIPTION
1	7/10/10	AS PER BCCO
2	1/4/11	AS PER BCCO

MCY
MCY ENGINEERING, INC.
 GLAZING CONSULTANTS
 8501 SW 124 AVE. STE. 205A P: 305.271.0117
 MIAMI, FL 33183 F: 786.573.5063
 www.MCYUS.com MCY.Engineering@Att.net

Gensteeldoors
 www.gensteeldoors.com
 4950 Hickmore, St. Laurent, Quebec, Canada, H4T1K6
 Tel: (514) 733-3562 Fax: (514) 733-1932


DATE	10-22-09
SCALE	NTS.
DRAWN	M.G.
PROJECT	09-015

DRAWING NO.	AD-09-001
SHEET 4 OF 8	

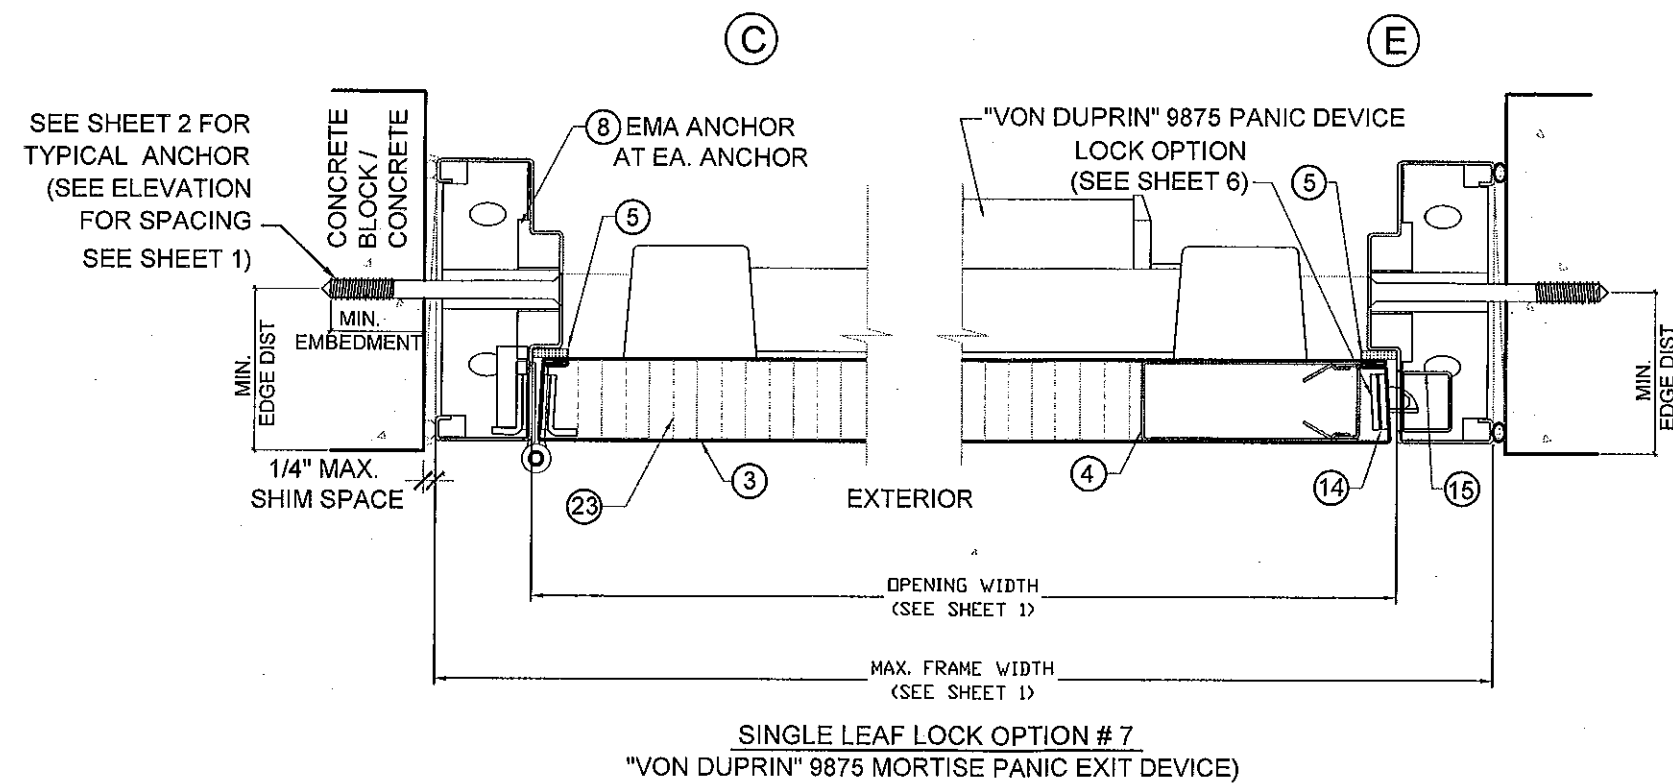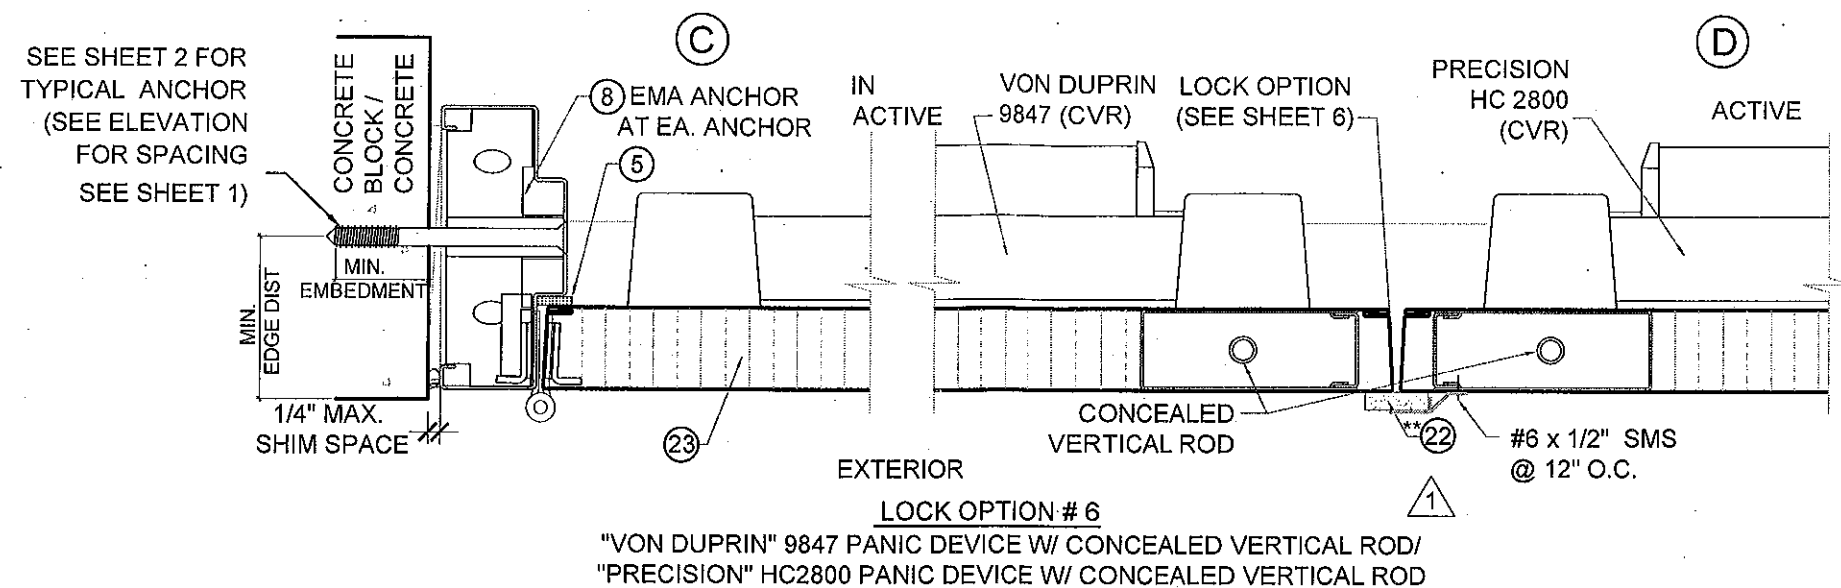

** 22 PEMKO 375 ASTRAGAL W/ SPONGE
NEOPRENE NOT REQUIRED, IF WATER
INFILTRATION NOT NEEDED

PRODUCT REVISED
to comply with the Florida
Building Code
Acceptance No. 12-6223-32
Expiration Date 7/14/15
By: [Signature]
Miami Dade Permit Group

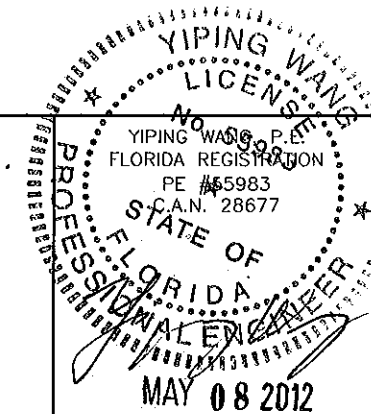

MIAMI DADE COUNTY

REVISIONS	
NO.	DESCRIPTION
1	7/10/10 AS PER BCCO
2	1/4/11 AS PER BCCO

MCY ENGINEERING, INC.
GLAZING CONSULTANTS

MCY

8501 SW 124 AVE. STE. 205A P: 305.271.0117
MIAMI, FL 33183 F: 786.573.5063
www.MCYUS.com MCY.Engineering@att.net

GENSTORM OPAQUE OUTSWING STEEL DOOR SYSTEM (LMI)

gensteeldoors
www.gensteeldoors.com

4950 Hickmore, St. Laurent, Quebec, Canada, H4T1K6
Tel: (514) 733-3562 Fax: (514) 733-1932

DATE	10-22-09
SCALE	NIS.
DRAWN	M.G.
PROJECT	09-015

DRAWING NO.
AD-09-001


SHEET 5 OF 8

LOCK OPTIONS

LOCK OPTIONS FOR DOUBLE DOORS
ACTIVE PANELS CAN APPLY TO SINGLE DOORS

HINGES: STEEL MORTISE HINGES 3 PER LEAF.
LOCATED AT 9-5/8" MAX. FROM TOP OF DOOR TO
CENTER LINE OF 1ST HINGE. BALANCE TO BE
SPACED OUT NOT TO EXCEED 37-15/16" MAX. FROM
CL TO CL OF HINGE. TO BE FASTENED BY #12-24 x 1/2"
FLATHEAD MACHINE SCREWS.

OPTION 1

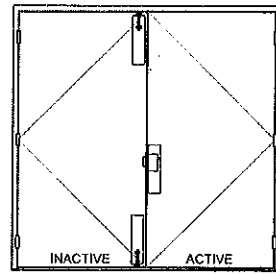


ACTIVE LEAF:

"SARGENT" 8200 SURFACE MOUNT MORTISE LOCK WITH
HANDLE. WITH SURFACE MOUNT METALLIC DEAD-BOLT.
LOCATED 38" FROM BOTTOM WITH (2) 8-32 x 1/4" FH MS

INACTIVE LEAF:

6-3/4" LONG 18 GA STRIKE BOX TO BE FASTENED BY (2)#12-24
SCREWS
"IVES" SB453 SURFACE MOUNT MANUALLY OPERATED FLUSH
BOLT AT TOP AND BOTTOM. WITH (4) 1/4-20 x 1-3/8" FH MS

SURFACE MOUNT METALLIC STRIKE PLATE AT FRAME HEAD
TO BE FASTENED WITH (2) #10 x 1-1/4" FH SMS

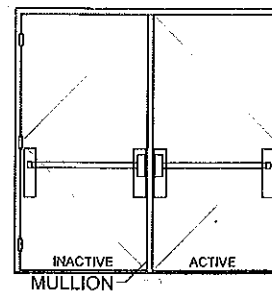

OPTION 2

(PRECISION RIM EXIT W. MULLION)

ACTIVE LEAF:

"PRECISION" HC2100 RIM EXIT PANIC DEVICE. SURFACE
MOUNT LOCATED 41-3/4" FROM BOTTOM WITH BY (4) 10-20 x
1-1/4" OH MS

INACTIVE LEAF:

"PRECISION" HC2100 RIM EXIT PANIC DEVICE. SURFACE
MOUNT LOCATED 41-3/4" FROM BOTTOM WITH BY (4) 1/4-20 x
1" FH MS REINFORCED

REINFORCED MULLION:

HC822 PRECISION HARDWARE REMOVABLE WITH (4) 1/4" 20 x 1/2"
MS OR #14 x 1" SMS AT TOP. 3/8" x 2-1/4" SLEEVE ANCHOR
EMBEDDED 1-1/2" INTO CONCRETE AT BOTTOM.

OPTION 4

ACTIVE LEAF:

"PRECISION" HC2800 CONCEALED VERTICAL ROD TWO POINT
LOCK SYSTEM WITH PRECISION PANIC DEVICE WITH (4) 10-24
x 1-1/4". LOCATED 39-1/2" FROM BOTTOM

INACTIVE LEAF:

"PRECISION" HC2200 SURFACE VERTICAL ROD TWO POINT
LOCK SYSTEM WITH PRECISION PANIC DEVICE WITH (4) 10-24
x 1-1/4" OH MS. LOCATED 39-1/2" FROM BOTTOM

(2)-SURFACE MOUNT METALLIC STRIKE PLATE AT HEAD TO
BE FASTENED WITH (2) 1/4-20 FH MS

OPTION 6


ACTIVE LEAF:

"VON DUPRIN" 9847 CONCEALED VERTICAL ROD WITH PANIC
DEVICE WITH (2) 8-32 x 3/8" FH MS. LOCATED 39-3/4" FROM
BOTTOM

INACTIVE LEAF:

"PRECISION" HC2800 CONCEALED VERTICAL ROD. SURFACE
MOUNT TWO POINT LOCK SYSTEM WITH PANIC DEVICE WITH
(4) 10-24 x 1-1/4". LOCATED 39-1/2" FROM BOTTOM

OPTION 3

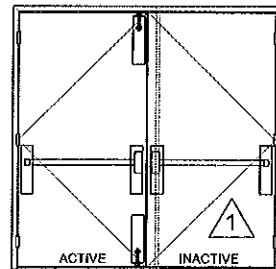


ACTIVE LEAF:


"PRECISION" HC2300 MORTISE PANIC EXIT. SURFACE MOUNT
MANUALLY OPERATED FLUSH BOLT AT TOP AND BOTTOM.
WITH (4) 10 x 1-1/4" FH SMS

INACTIVE LEAF:

"PRECISION" HC2800 CONCEALED VERTICAL ROD TWO POINT
LOCK SYSTEM WITH "PRECISION" PANIC DEVICE LOCATED
40" FROM BOTTOM WITH (4) 10-24 x 1-1/4" OH MS

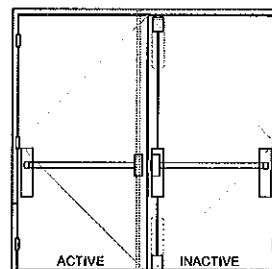

OPTION 5

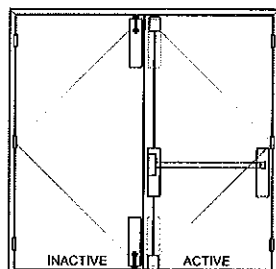


ACTIVE LEAF:

"PRECISION" HC2200 SURFACE VERTICAL ROD.
(4) 10-24 x 1-1/4" OH MS. LOCATED 39-3/4" FROM BOTTOM

INACTIVE LEAF:


"IVES" SB453 SURFACE MOUNT MANUALLY OPERATED FLUSH
BOLT. TO BE FASTENED WITH (4) 12 x 1-1/4" FH MS

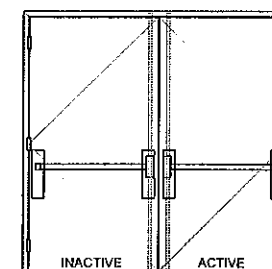

OPTION 7


SINGLE PANEL DOOR ONLY:

"VON DUPRIN" 9875 MORTISE PANIC EXIT WITH (2) 8-32 x 3/8" FH MS.
LOCATED 39-3/4" FROM BOTTOM

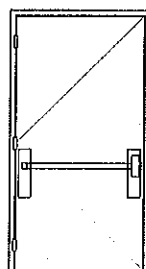

DOOR EDGE CONSTRUCTION

PRODUCT REVISED
to comply with the Florida
Building Code
Assurance No. 12-0223-32
Expiration Date 7/14/15
By: (Signature) J. Chandra
Miami Dade Product Control

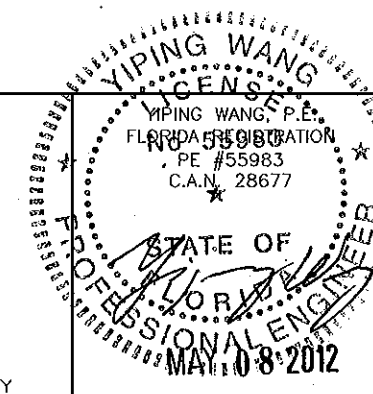


MIAMI DADE COUNTY

REVISE	NO.	DATE	DESCRIPTION
1	7/10/10	AS PER ECCC	
2	1/4/11	AS PER ECCC	


MCY
MCY ENGINEERING, INC.
GLAZING CONSULTANTS
8501 SW 124 AVE. STE. 205A P: 305.271.0117
MIAMI, FL 33183 F: 786.573.5063
www.MCYUS.com
MCY.Engineering@att.net

GENSTORM OPAQUE OUTSWING STEEL DOOR SYSTEM (LMI)
gensteeldoors
www.gensteeldoors.com
4950 Hickmore, St. Laurent, Quebec, Canada, H4T 1K6
Tel: (514) 733-3562 Fax: (514) 733-1932


DATE	10-22-09
SCALE	NTS.
DRAWN	M.G.
PROJECT	09-015
DRAWING NO.	AD-09-001
SHEET	6 OF 8

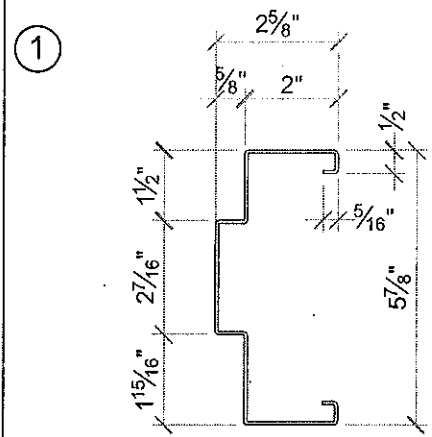


18 GA DOOR FRAME JAMB AND HEAD

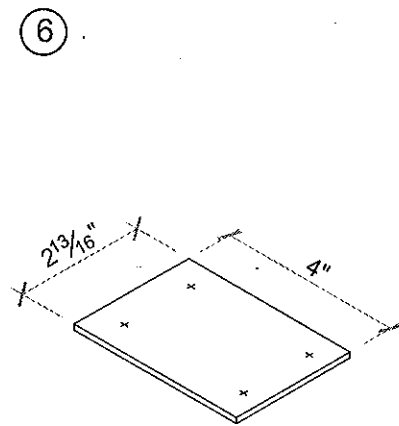


12 GA REINFORCEMENT PLATE

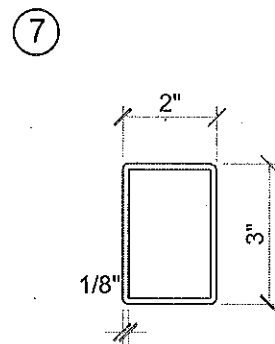


PRECISION HC822 STEEL MULLION

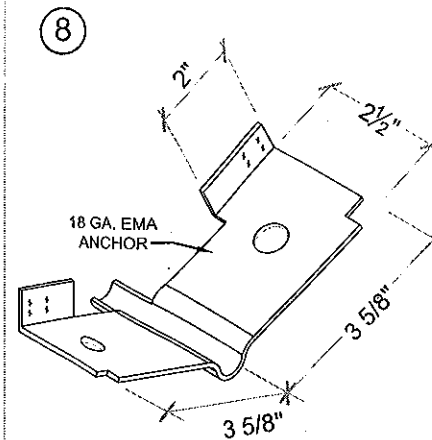


FA3010
EXISTING MASONRY ANCHOR

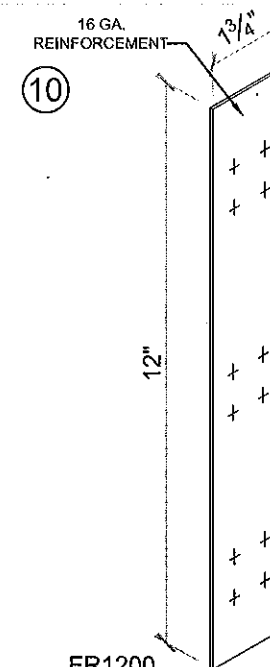


FR1200
FRAME REINFORCEMENT

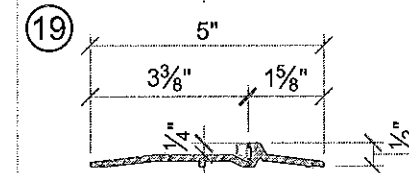


OPTIONAL THRESHOLD
PEMKO 2005AT

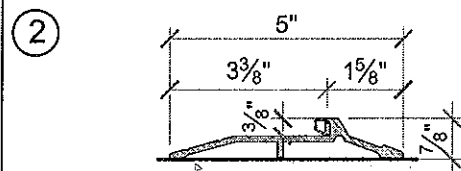


THRESHOLD

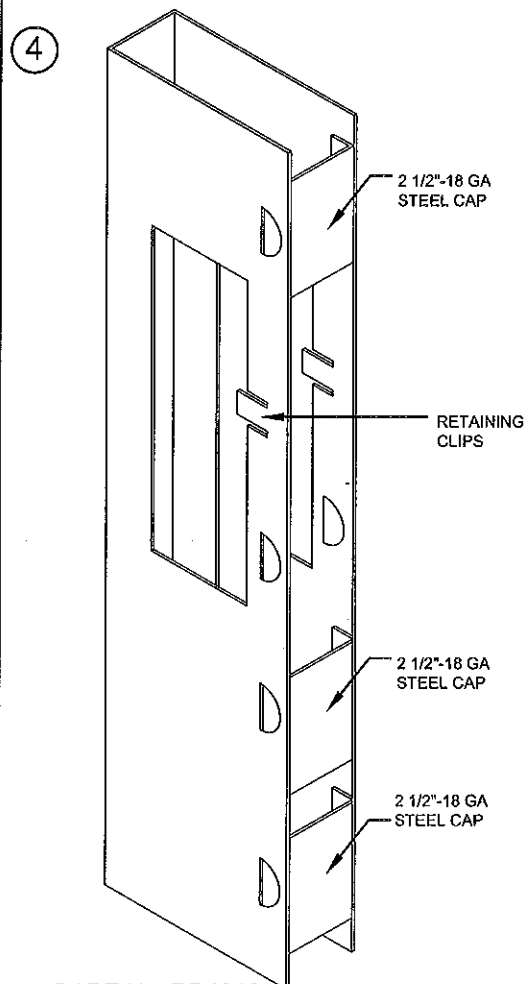


PART No. DR1010
18 GA MORTISE BOX REINFORCEMENT

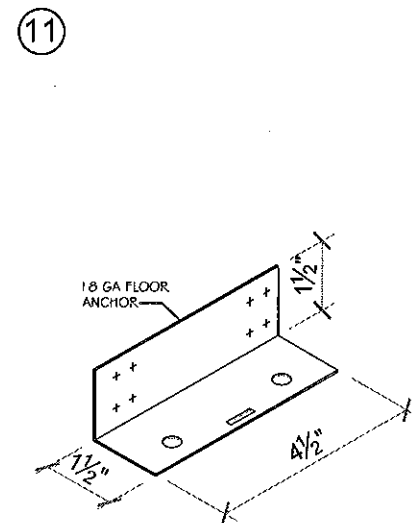


FA1040
FLOOR ANCHOR

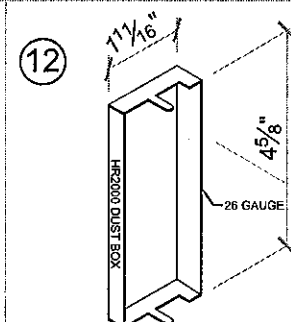


HR2000
DUST BOX

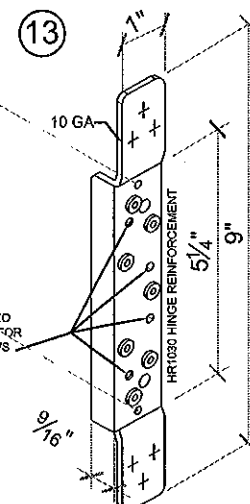


HR1030
10 GA HINGE REINFORCEMENT

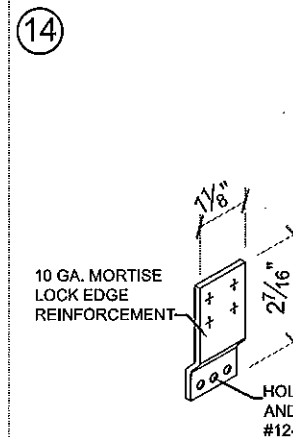


DR1700
MORTISE LOCK EDGE REINFORCEMENT

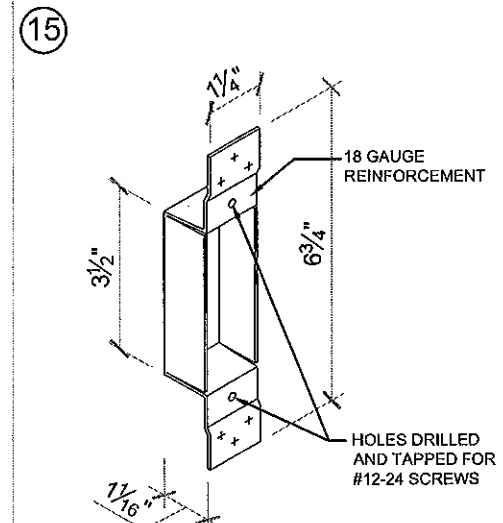


FR1100
ASA STRIKE BOX REINFORCEMENT

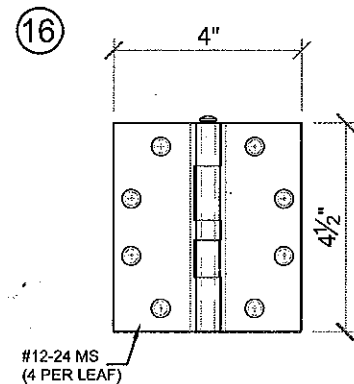

134" THICK STEEL HINGE

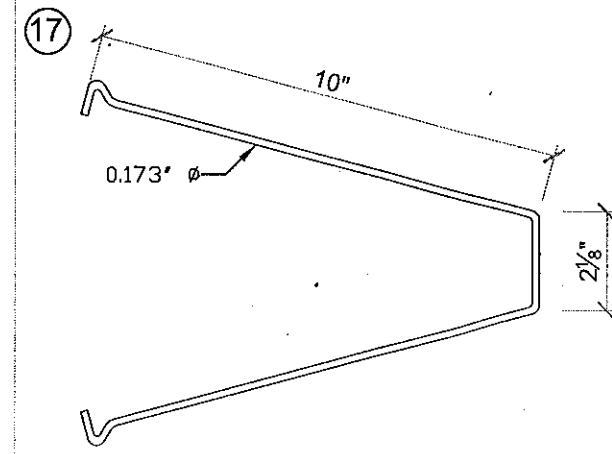


FA3030
MASONRY WIRE ANCHOR Fy = 60 ksi

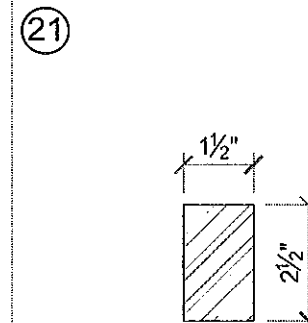


STEEL BAR INSERT

PRODUCT REVISED
in compliance with the Florida
Building Code
Acceptance No. 12-0223-32
Expiration Date 7/14/15
By: Ishag I. Chande
Miami Dade Product Control

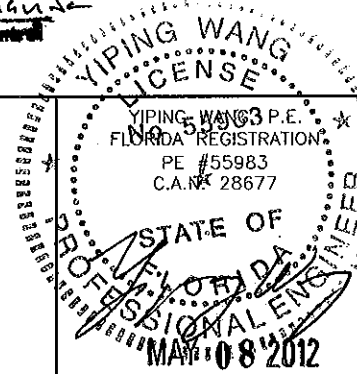

MIAMI DADE COUNTY

NO.	DATE	DESCRIPTION
1	7/10/10	AS PER BCCO
2	1/4/11	AS PER BCCO

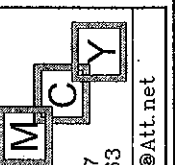

MCY ENGINEERING, INC.
GLAZING CONSULTANTS

8501 SW 124 AVE. STE. 205A P: 305.271.0117
MIAMI, FL 33183 F: 786.573.5063

www.MCYUS.com
www.MCYUS.com

GENSTORM OPAQUE OUTSWING STEEL DOOR SYSTEM (LMI)

Gensteeldoors


www.gensteeldoors.com

4950 Hickmore, St. Laurent, Quebec, Canada, H4T1K6
Tel: (514) 733-3562 Fax: (514) 733-1932

DATE	10-22-09
SCALE	NIS.
DRAWN	M.G.
PROJECT	09-015
DRAWING NO.	AD-09-001
SHEET	7 OF 8

BILL OF MATERIALS

ITEM	PART No.	MATERIAL	QTY.	DESCRIPTION	MANUFACTURER/SUPPLIER/ REMARKS
1	-	STEEL OR ST/ST	AS REQD.	FRAME HEAD/JAMB (5-7/8" x 2")	18 GA. (0.048MIN.) Fy= 42KSI MIN.
2	PMK177-T	ALUM.	1	THRESHOLD WITH THERMO SEAL INSERT	PEMKO 177AT W/ THERMOSEAL(T)
3	-	STEEL OR ST/ST	AS REQD.	DOOR PANEL	20 GA. (0.036MIN) Fy= 42 KSI MIN.
4	DR1010	STEEL	AS REQD.	MORTISE BOX REINFORCEMENT	GENSTEEL
5	P 387	-	AS REQD.	PEMKO 387 CLOSED CELL SPONGE WEATHERSTRIP	PEMKO
6	-	STEEL	AS REQD.	2-3/8" x 4" 12 GA. STEEL REINFORCEMENT	GENSTEEL
7	HC822	STEEL	AS REQD.	2" X 3" X 1/8" REMOVABLE MULLION	PRECISION HARDWARE HC822 Fy = 46 ksi
8	FA3010	STEEL	AS REQD.	EXISTING MASONRY ANCHOR	GENSTEEL
9	SB453	-	AS REQD.	SURFACE BOLT	IVES SB453
10	FR1200	STEEL	AS REQD.	1-3/4" x 12" 16 GA. FRAME REINFORCEMENT	GENSTEEL
11	FA1040	STEEL	2	FLOOR ANCHOR 18 GA. (1-1/2" x 1-1/2" x 4-1/2" LG)	GENSTEEL
12	HR2000	STEEL	3 PER LEAF	HINGE DUSTBOX	GENSTEEL
13	HR1030	STEEL	3 PER LEAF	HINGE REINFORCEMENT WELDED TO FRAME	GENSTEEL
14	DR1700	STEEL	AS REQD.	MORTISE LOCK EDGE REINFORCEMENT WELDED	GENSTEEL
15	FR1100	STEEL	AS REQD.	ASA STRIKE BOX	GENSTEEL
16	179-454	STEEL	3 PER LEAF	DOREX, HAGER #179-454-15 HINGE	STANLEY
17	FA3030	STEEL	AS REQD.	MASONRY WIRE ANCHOR	0.173 DIA. Fy=60 KSI
18	-	STEEL	AS REQD.	20GA. DUSTBOX	GENSTEEL
19	PMK2005AT	ALUM.	1	OPTIONAL THRESHOLD WITH THERMO SEAL INSERT	PEMKO 2005AT W/ THERMOSEAL(T)
20	PEMKO 315_N	-	1 PER LEAF.	WEATHERSTRIP AT BOTTOM OF PANEL	PEMKO
21	-	STEEL	1 PER MULLION	1 1/2" x 2 1/2" FULL LENGTH STEEL BAR REINFORCEMENT	A36 PRECISION HARDWARE HC822 INSERT
22	PEMKO P375	-	AS REQD.	PEMKO 375CR ASTRAGAL WITH SPONGE NEOPRENE	PEMKO WEATHERSTRIP APPLY WHEN WATER INFILTRATION IS REQUIRED
23	HONEYCOMB	-	AS REQD.	INSIDE OF DOOR PANEL	GENSTEEL

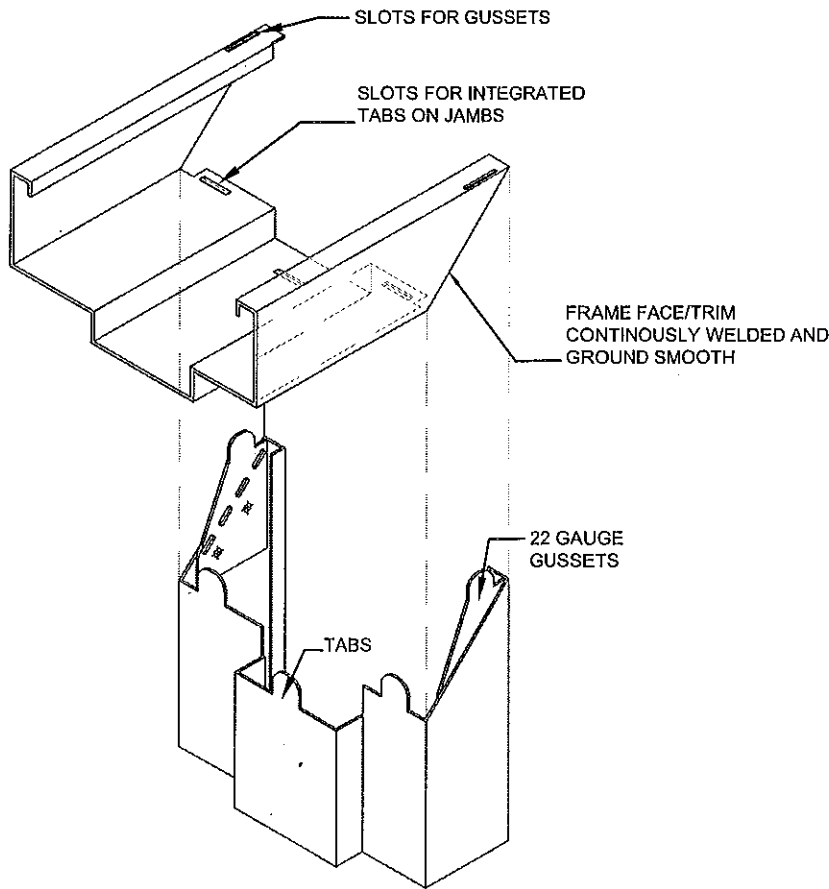

CORNER FRAME CONSTRUCTION

PRODUCT REVIEWED
in compliance with the Florida
Building Code
Acceptance No. 12-0223-32
Expiration Date July 14, 2015
Yiping Wang
Miami Dade Permit Control

RECEIVED
MAY 08 2012
MIAMI DADE COUNTY

YIPING WANG
LICENSE
YIPING WANG P.E.
FLORIDA REGISTRATION
PE #55983
C.A.N. #28677
STATE OF FLORIDA
PROFESSIONAL ENGINEER

REVISIONS	
NO.	DATE DESCRIPTION
1	7/10/10 AS PER BCCO
2	11/4/11 AS PER BCCO

MCY
MCY ENGINEERING, INC.
GLAZING CONSULTANTS
8501 SW 124 AVE. STE. 205A P: 305.271.0117
MIAMI, FL 33183 F: 786.573.5063
www.MCYUS.com MCY.Engineering@Att.net

GENSTORM OPAQUE OUTSWING STEEL DOOR SYSTEM (LMI)
gensteeldoors
www.gensteeldoors.com
4950 Hickmore, St. Laurent, Quebec, Canada, H4T1K6
Tel: (514) 733-3562 Fax: (514) 733-1932

DATE	10-22-09
SCALE	NTS.
DRAWN	M.G.
PROJECT	09-015

DRAWING NO.
AD-09-001
SHEET 8 OF 8